


点名称	X	Y	X _{n+1} -X _{n-1}	Y _n (X _{n+1} -X _{n-1})	辺長
P4	16928.272	-71159.911	-43.761	3114028.865271	26.502
DG1	16953.822	-71152.872	43.577	3100628.703144	18.905
DG2	16971.849	-71147.179	31.286	2225910.642194	13.344
DG3	16985.108	-71145.677	57.568	4095714.333536	107.421
VP4	17029.417	-71243.534	15.695	1118167.266130	32.186
VC5	17000.803	-71258.272	-30.064	2142308.689408	33.116
VC6	16999.353	-71291.356	-3.220	229558.166320	27.253
VP7	16997.583	-71318.551	-71.081	5069393.923631	173.120
合計	14868.699626				
1/2	7434.3498130				
面積	7434.35 m ²				

能代市浅内字茨嶋山平面图

S=1:1000

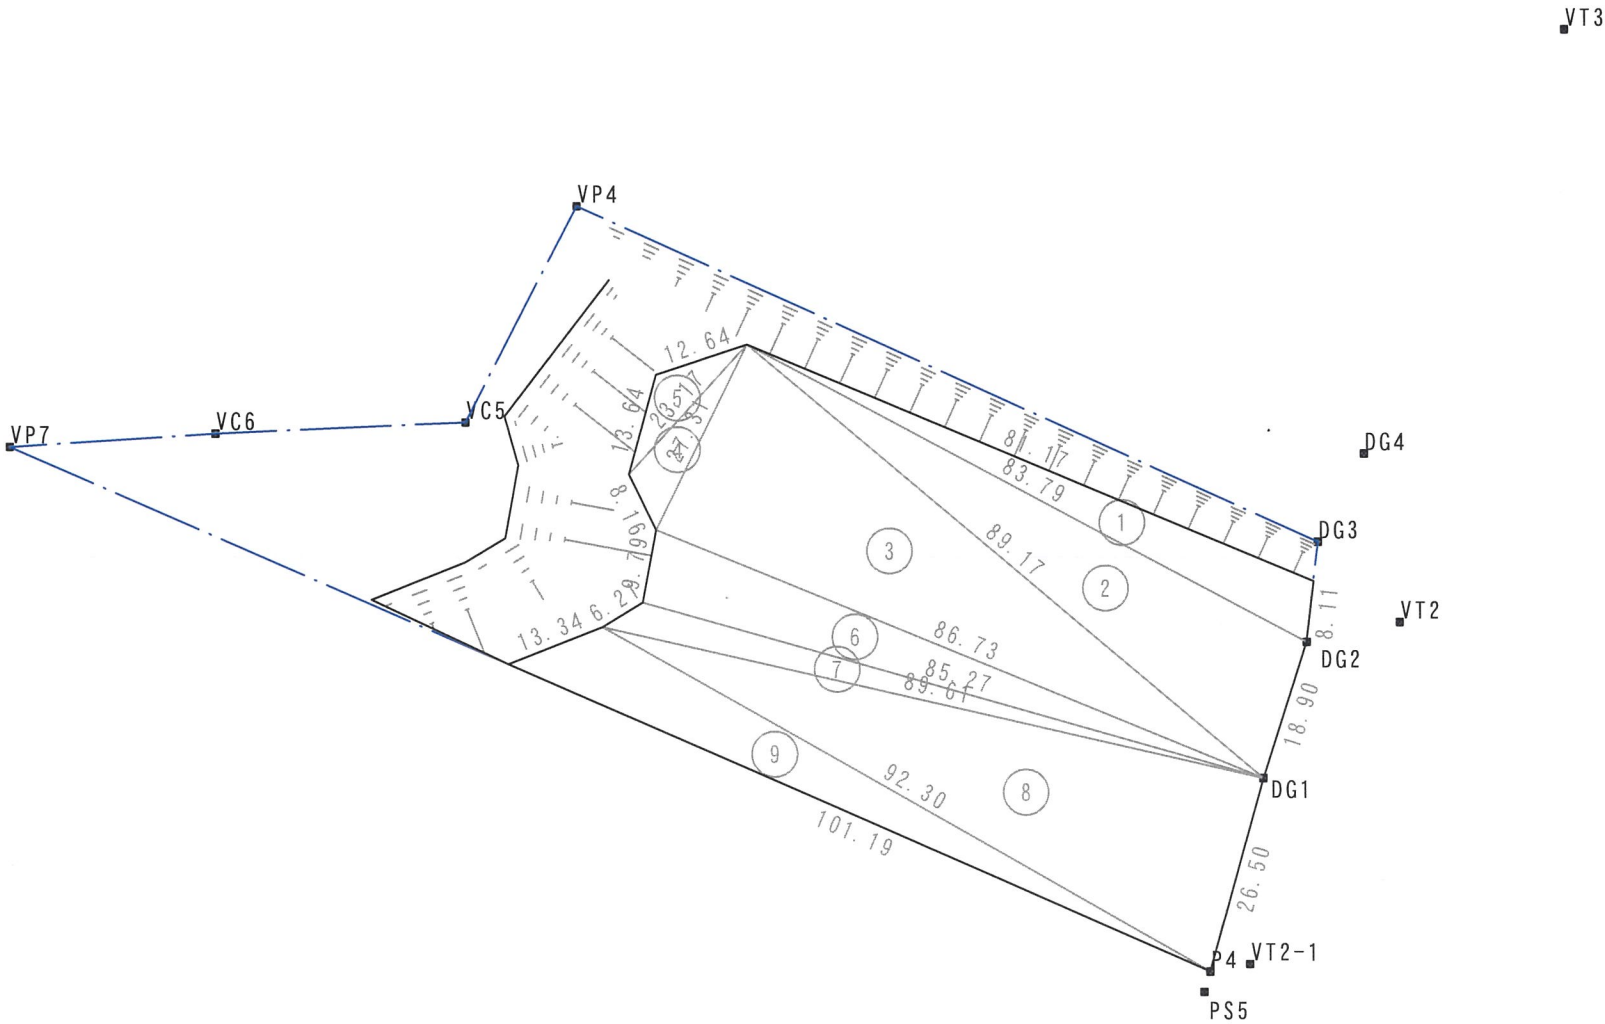

N0	辺長 a	辺長 b	辺長 c	面積
1	81.17	8.11	83.79	316.1398
2	83.79	18.90	89.17	778.7353
3	27.31	89.17	86.73	1181.6496
4	8.16	23.17	27.31	87.5740
5	13.64	12.64	23.17	71.7670
6	9.79	86.73	85.27	415.5876
7	6.21	85.27	89.61	194.0677
8	26.50	92.30	89.61	1186.1388
9	101.19	13.34	92.30	479.9695
合計				4711.6293
面積				4711.63m ²

VT1